



1ST LEVEL COMMERCIAL RETAIL BLDG. SECTION $\frac{1}{8}'' = 1'-0''$

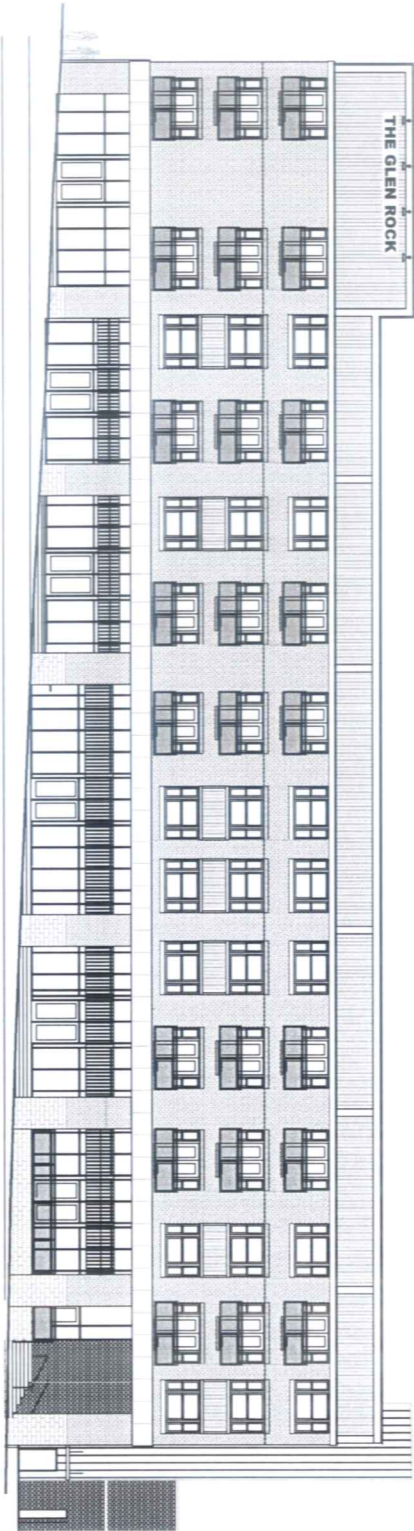

DEPOT STREET BUILDING ELEVATION $\frac{1}{8}'' = 1'-0''$

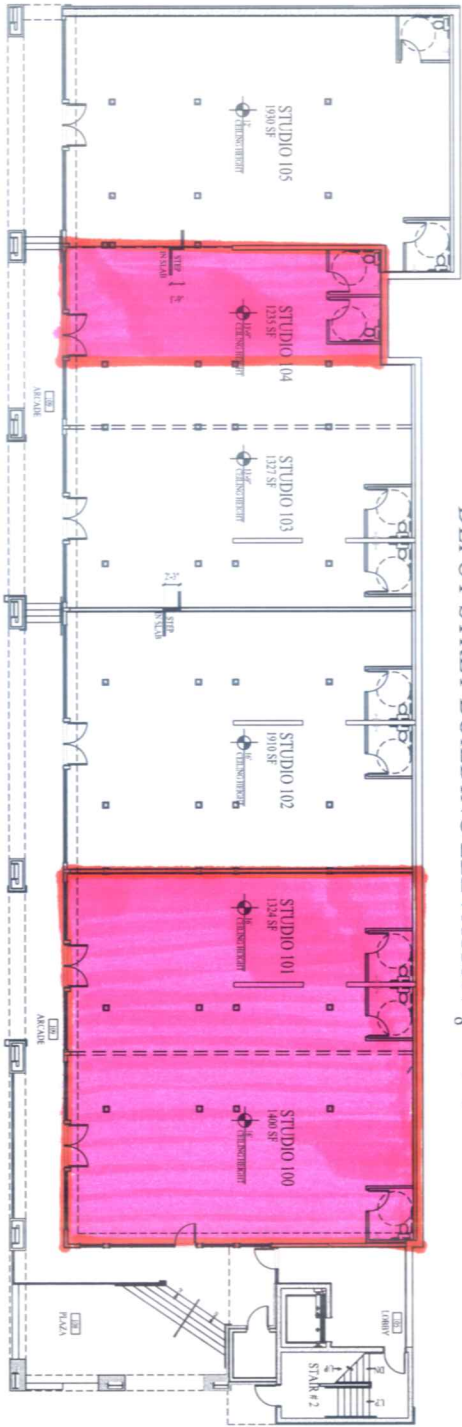

1ST LEVEL COMMERCIAL RETAIL SPACE $\frac{1}{8}'' = 1'-0''$

Leased Space

	<p>REINHARDT ARCHITECTURE 1129 East Morehead St., Suite 108 Charlotte, NC 28204 Tel: 704-376-6475 Fax: 704-376-9148 www.reinhardtarchitecture.com</p>		<p>Glen Rock Apartments Asheville, NC</p>	<p>Sheet No.: 010907 Date: 06/20/08 Project No.: 0411 Title: 105</p>	<p>Scale: 1/8" = 1'-0" Plot No.: 71608 Permit No.: 08/07/08 Revised:</p>
--	--	--	---	---	---